





**LEGEND:**


- NEW CONCRETE FLOOR
- EXISTING WALLS
- NEW WALLS
- WALLS AND ELEMENTS TO BE REMOVED/DEMOLISHED

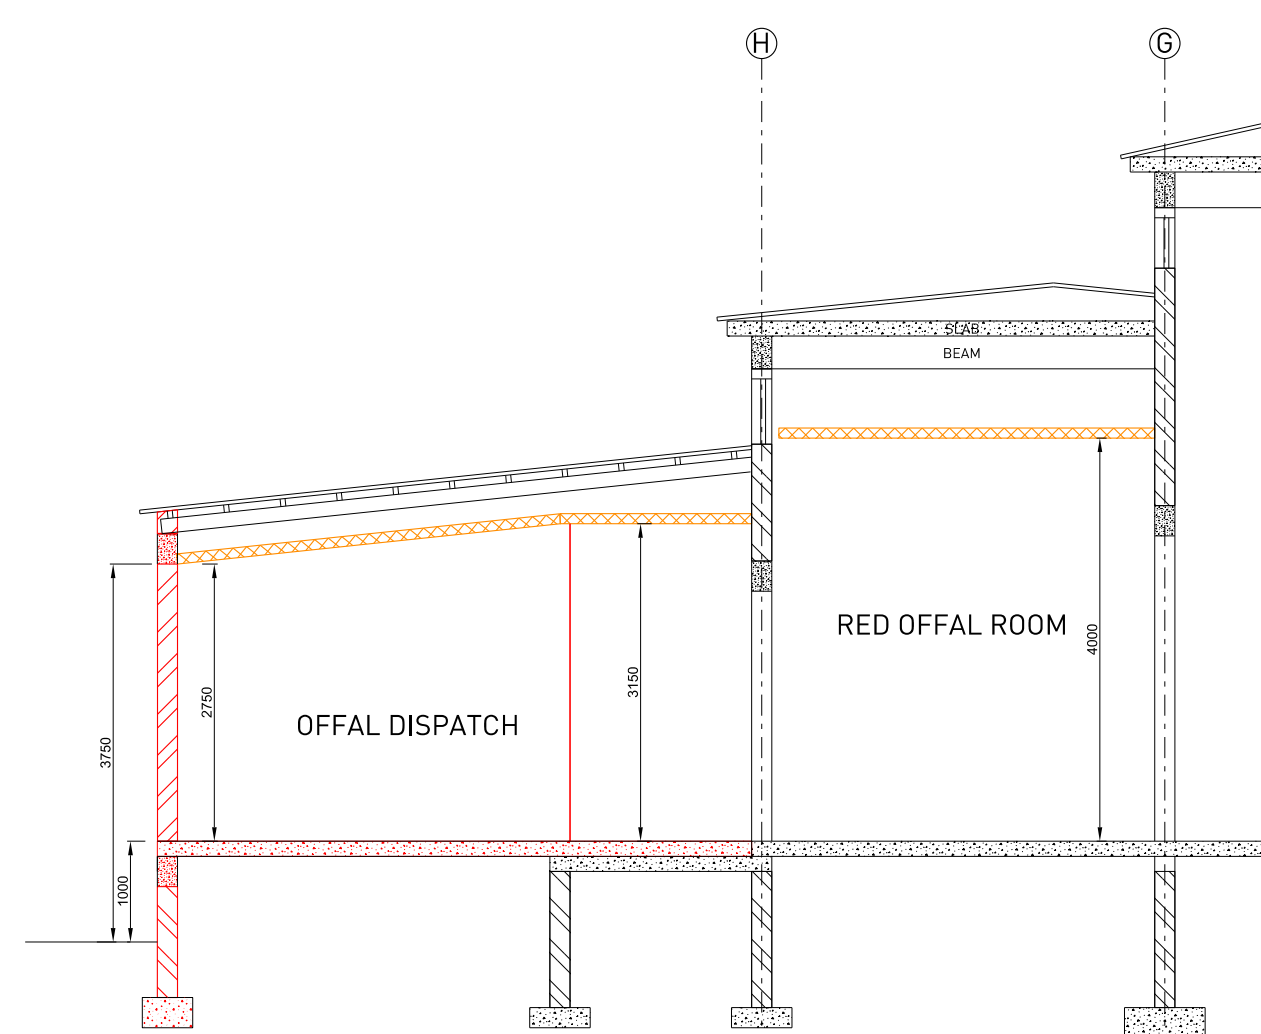


SECTION A

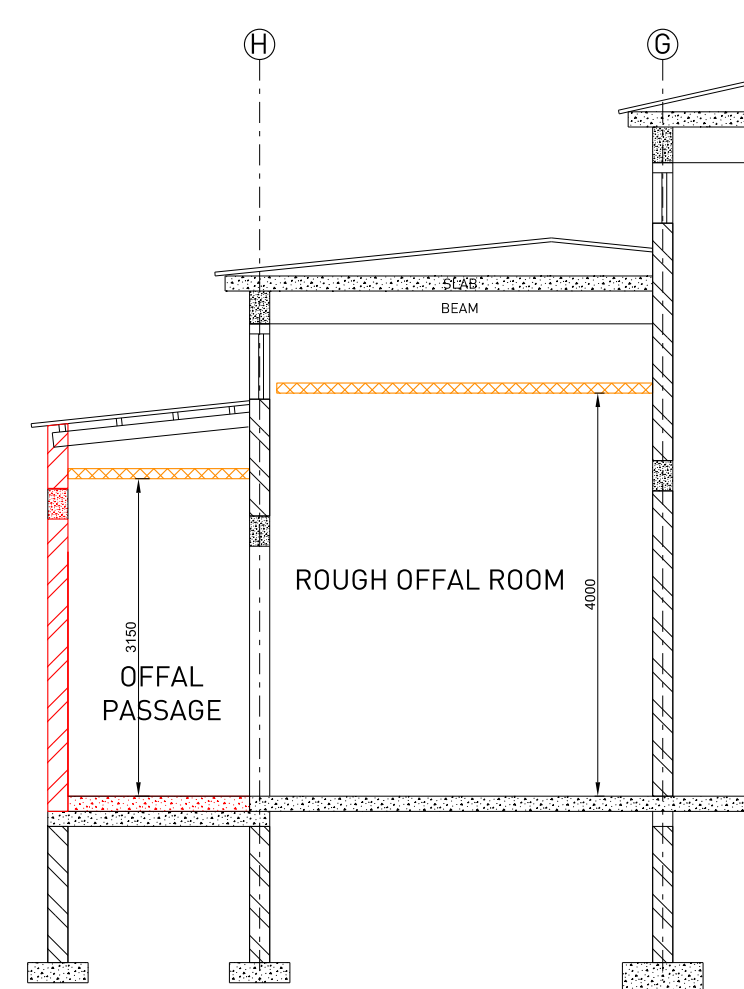

SECTION B

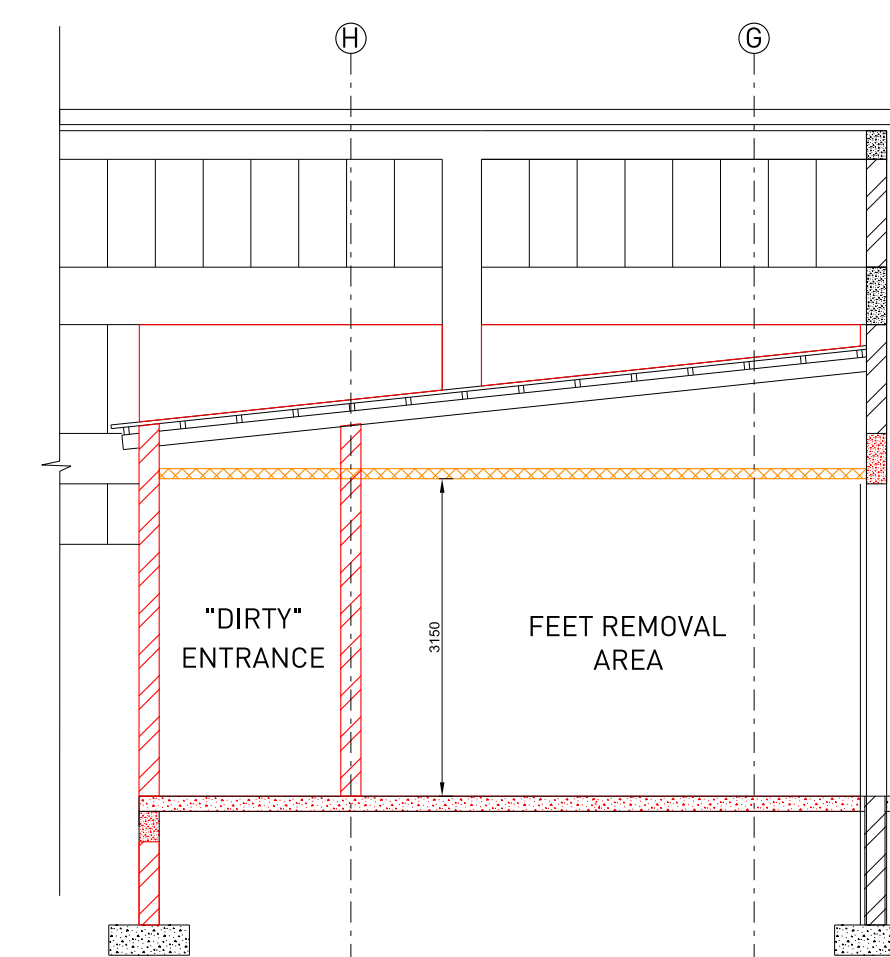

SECTION C

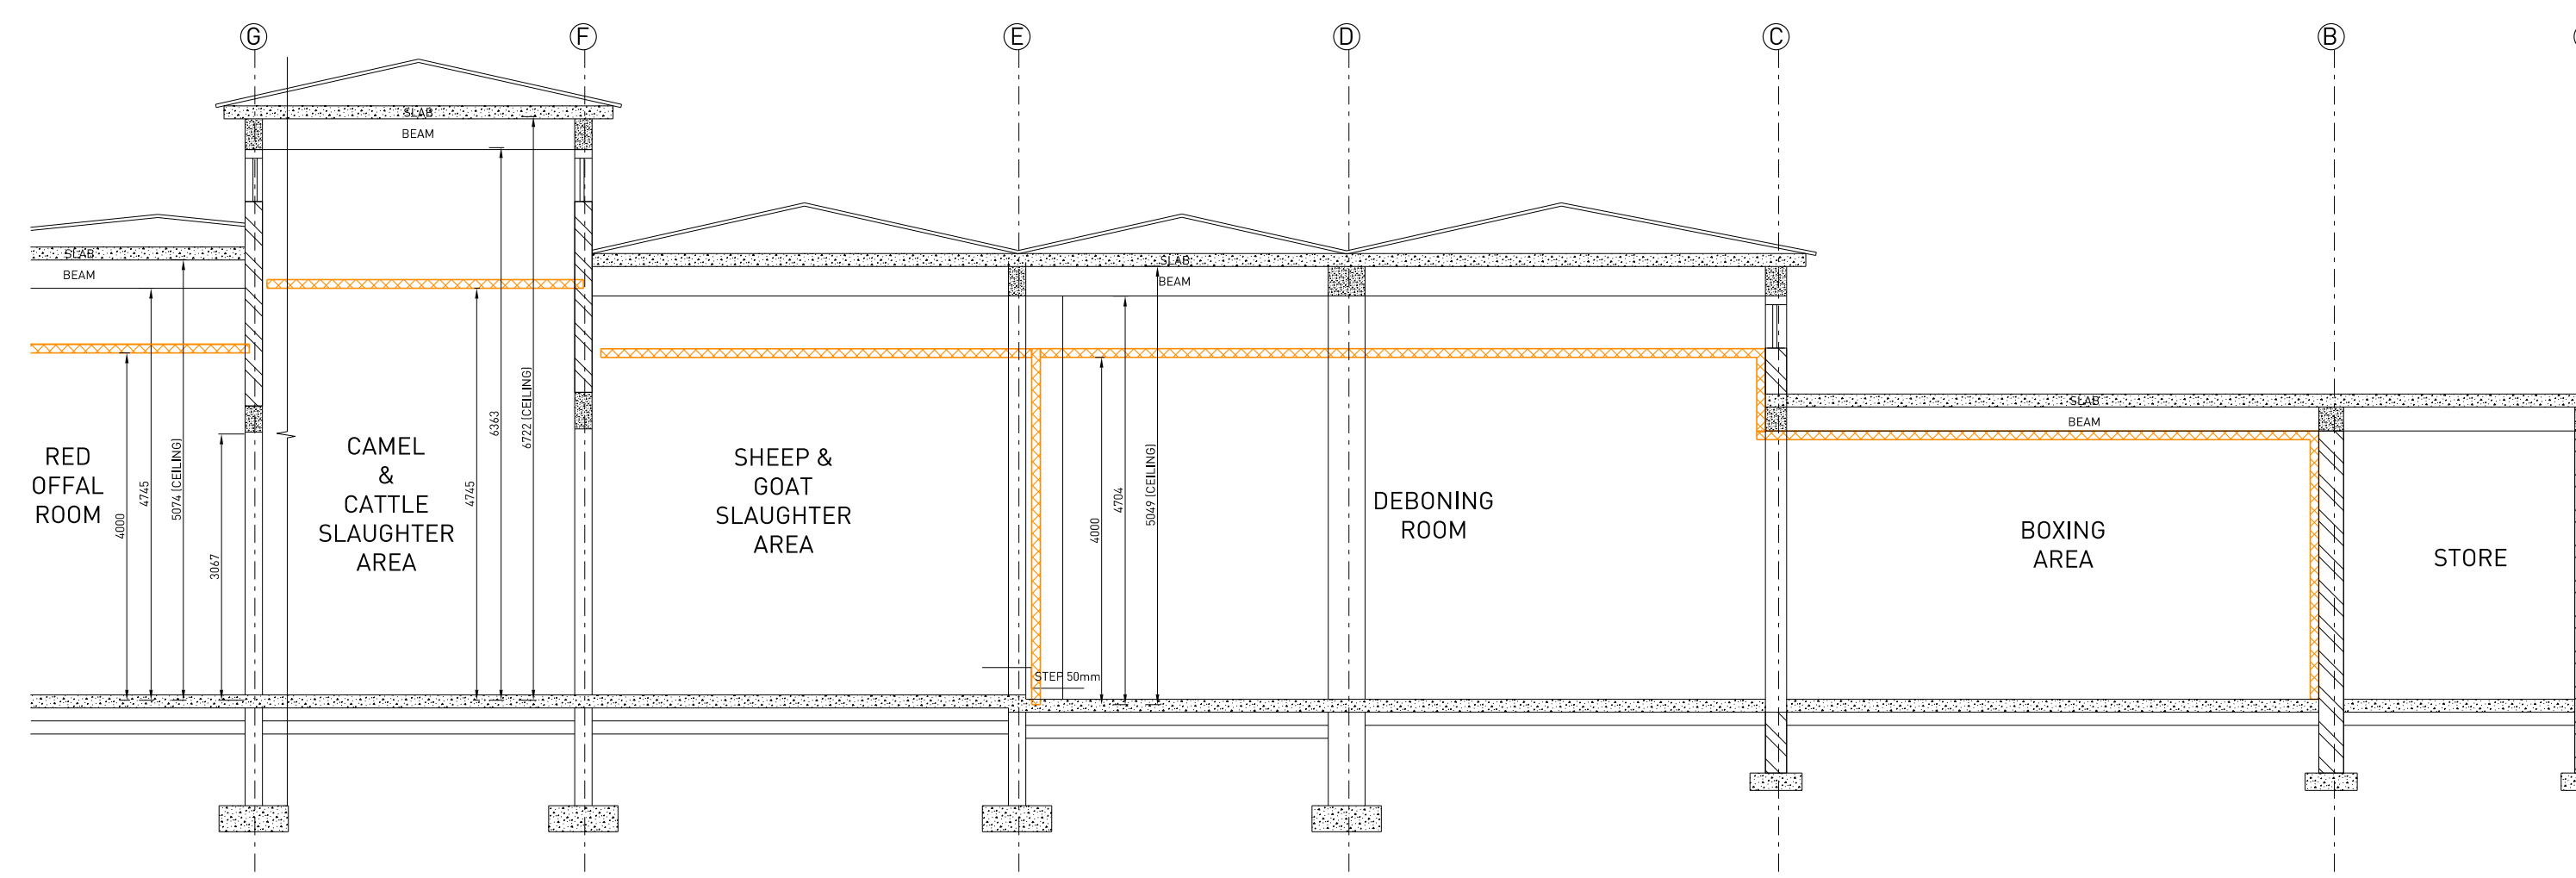

SECTION D

A	2023-02-13	ISSUE FOR TENDER	NM
NO.	DATE	REVISION	NM

**SCIP ENGINEERING GROUP**  
 JOHANNESBURG  
 WITBANK  
 IN PARTNERSHIP WITH:  
**WV**  
 VAN VLIET DE WET & PARTNERS

PO Box 48550  
 Roosevelt Park, 2129  
 Johannesburg  
 Gauteng

Tel: 011 888 1425  
 Fax: 011 888 1075  
 joburg@scip.co.za  
 www.scip.co.za

CLIENT  
**KENYA CLIMATE SMART AGRICULTURE PROJECT ISIOLO COUNTY**

PROJECT  
**ISIOLO ABATTOIR**

DESCRIPTION  
**SECTIONS OF MAIN BUILDING**

DESIGNED	-	SCALE	1:75	PAPER SIZE	A1
DRAWN	GM	DATE	DECEMBER 2020		
CHECKED	-	<input checked="" type="radio"/> CONCEPT DRAWING <input type="radio"/> TENDER DRAWING <input type="radio"/> CONSTRUCTION DRAWING <input type="radio"/> AS BUILT DRAWING			
SIGNED	DRAWING STATUS				
DRAWING No.	<b>1898-G0-06</b>			REVISION.	<b>A</b>