



NO.	DATE	REVISION	BY
A	2022-07-18	REVISED SECTION A-A TO SHOW COLD DISPATCH	FJ/P
			NM



SCIP ENGINEERING GROUP
JOHANNESBURG
WITBANK

PO Box 40560,
Rosebank Park, 2129
Johannesburg
Gauteng
Tel: 011 888 1425
Fax: 011 888 1025
jburg@scip.co.za
www.scip.co.za



IN PARTNERSHIP WITH:
VAN NIEUW WET & PARTNERS


CLIENT
KENYA CLIMATE SMART AGRICULTURE PROJECT
ISIOLO COUNTY

PROJECT
ISIOLO ABATTOIR


DESCRIPTION
PROPOSED ABATTOIR SECTIONS

DESIGNED	SCALE	PAPER SIZE
DRAWN	1:75	A1
CHECKED	DATE	DECEMBER 2020
SIGNED	GM	


DRAWING No. **1898-G0-06** REVISION: **A**

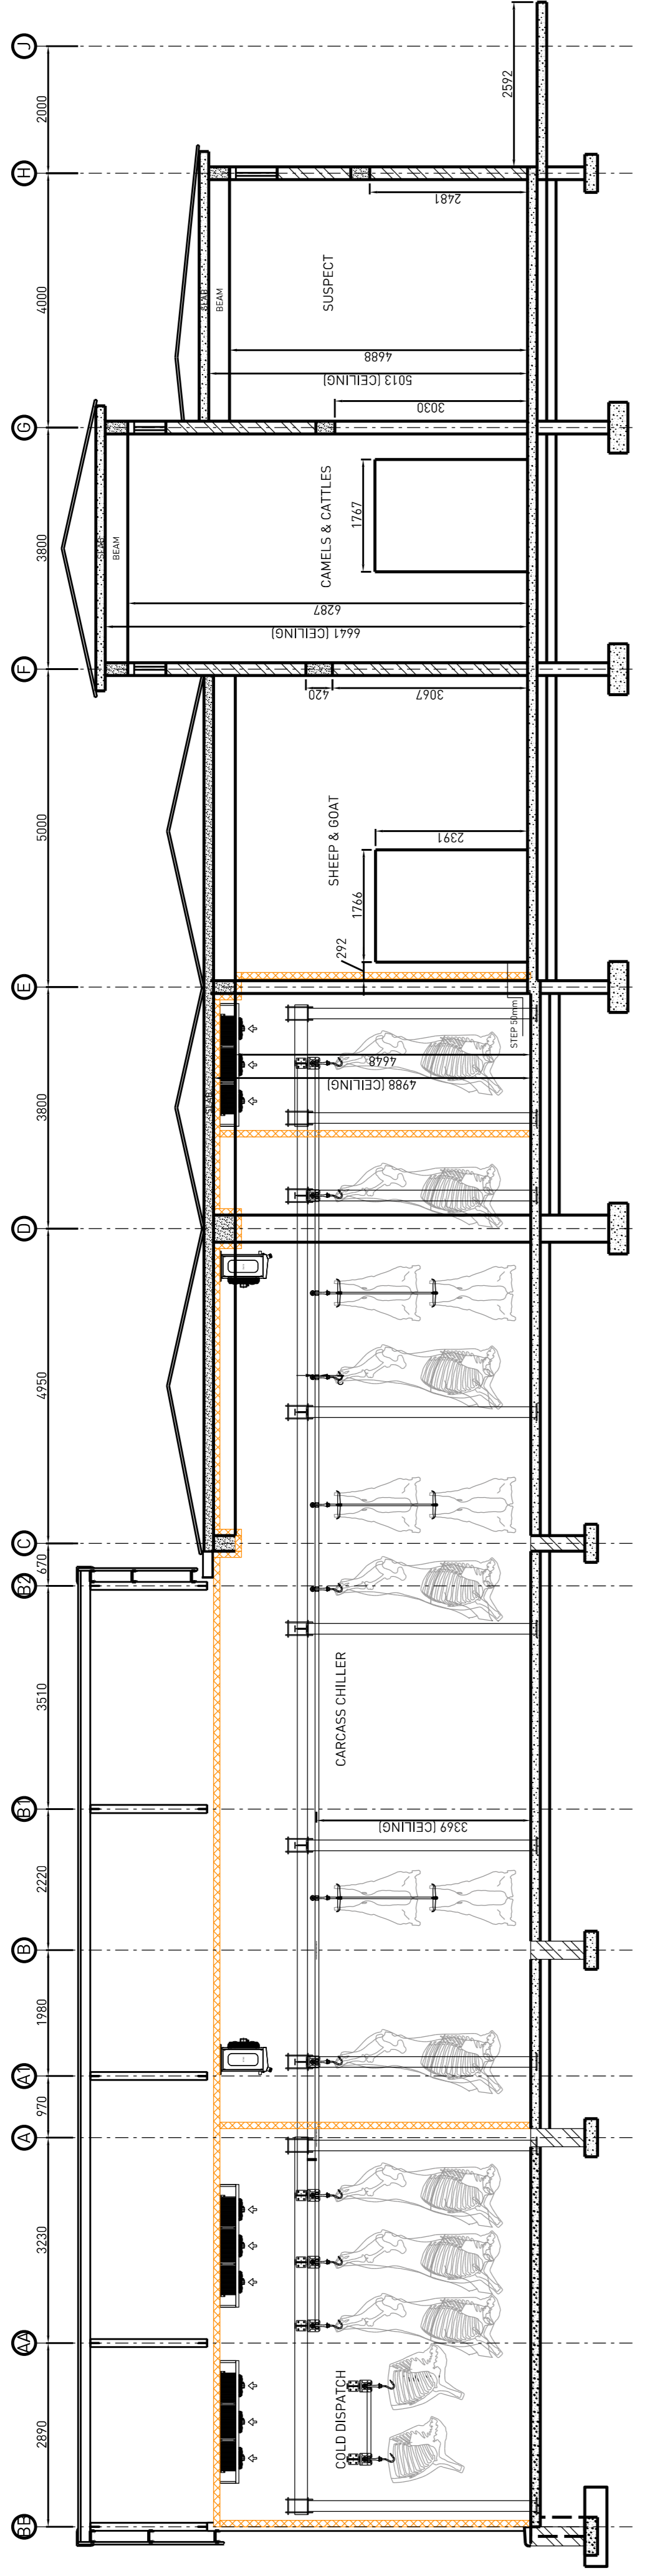

SECTION A-A

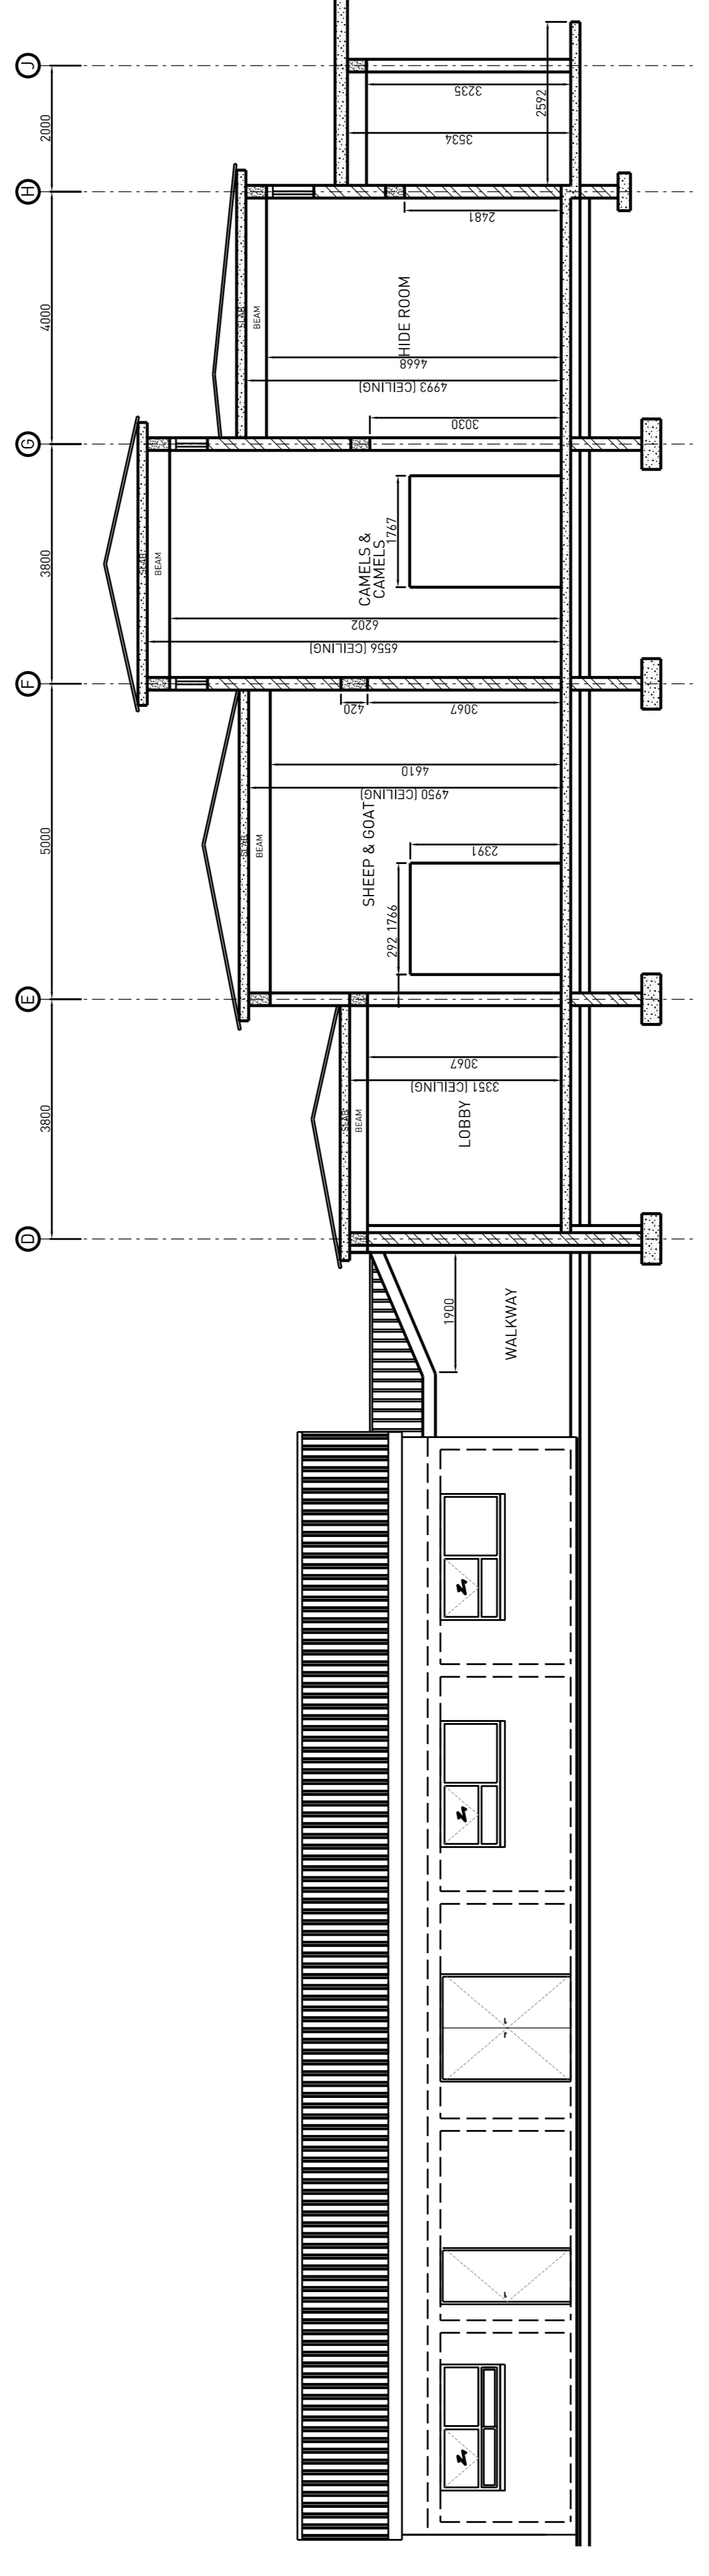

SECTION B-B

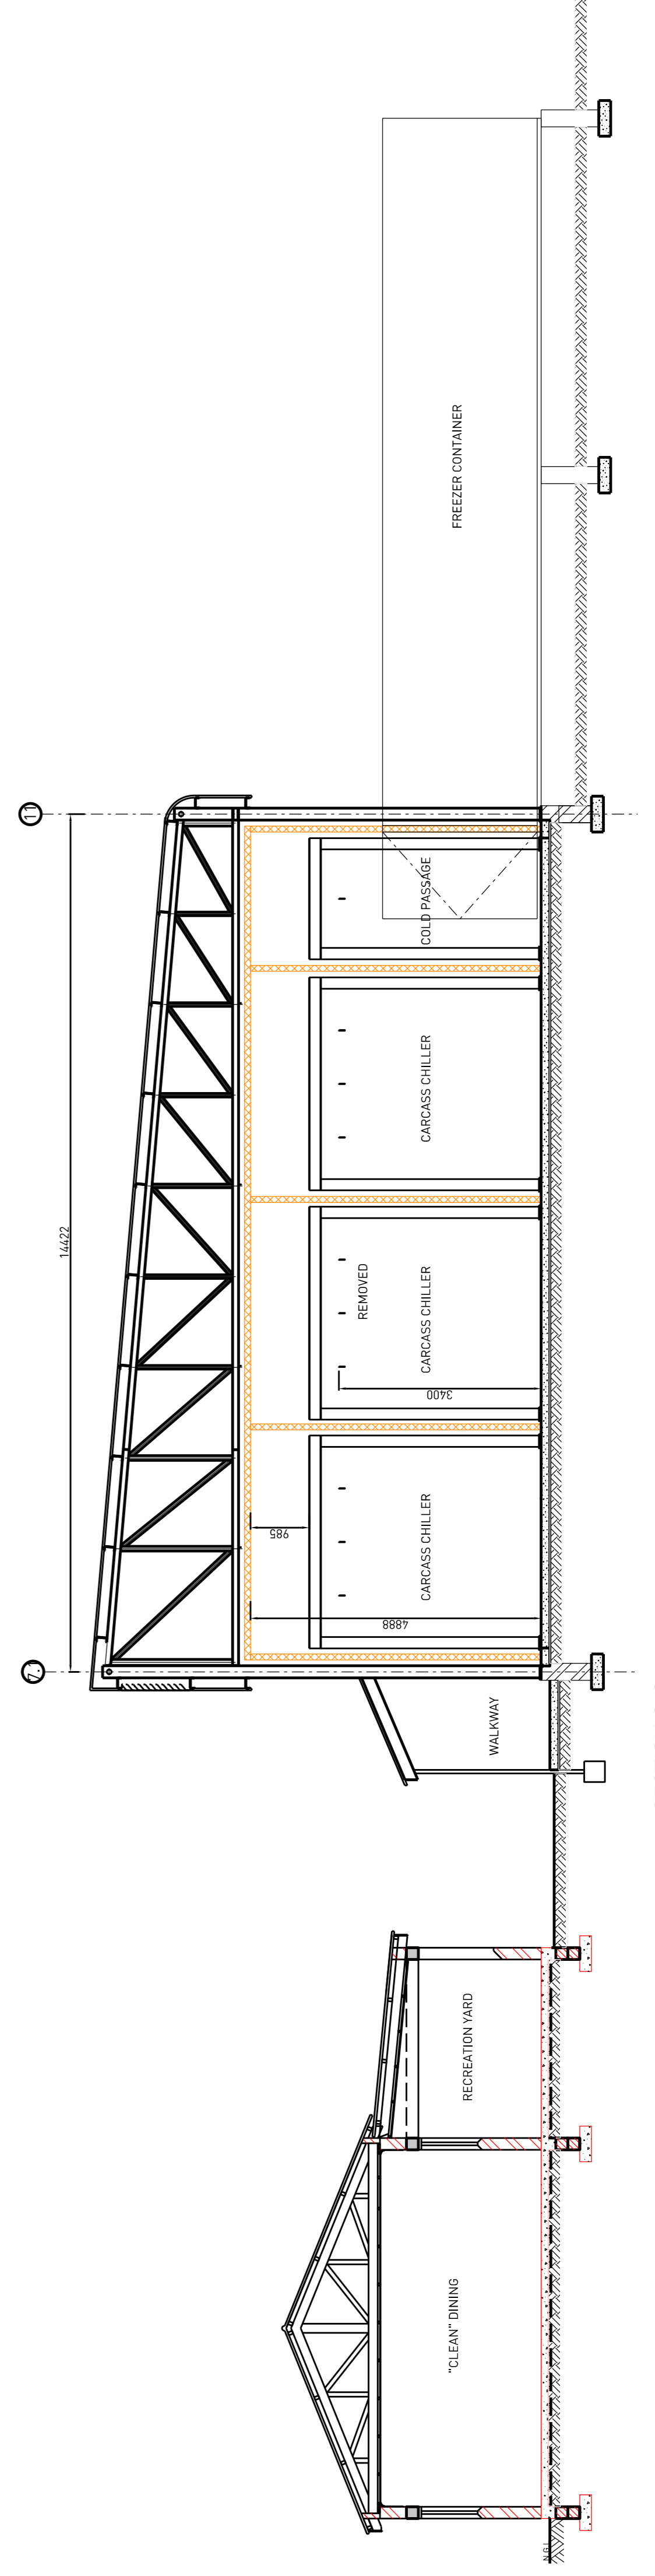

SECTION C-C