


FOR TENDER PURPOSES ONLY

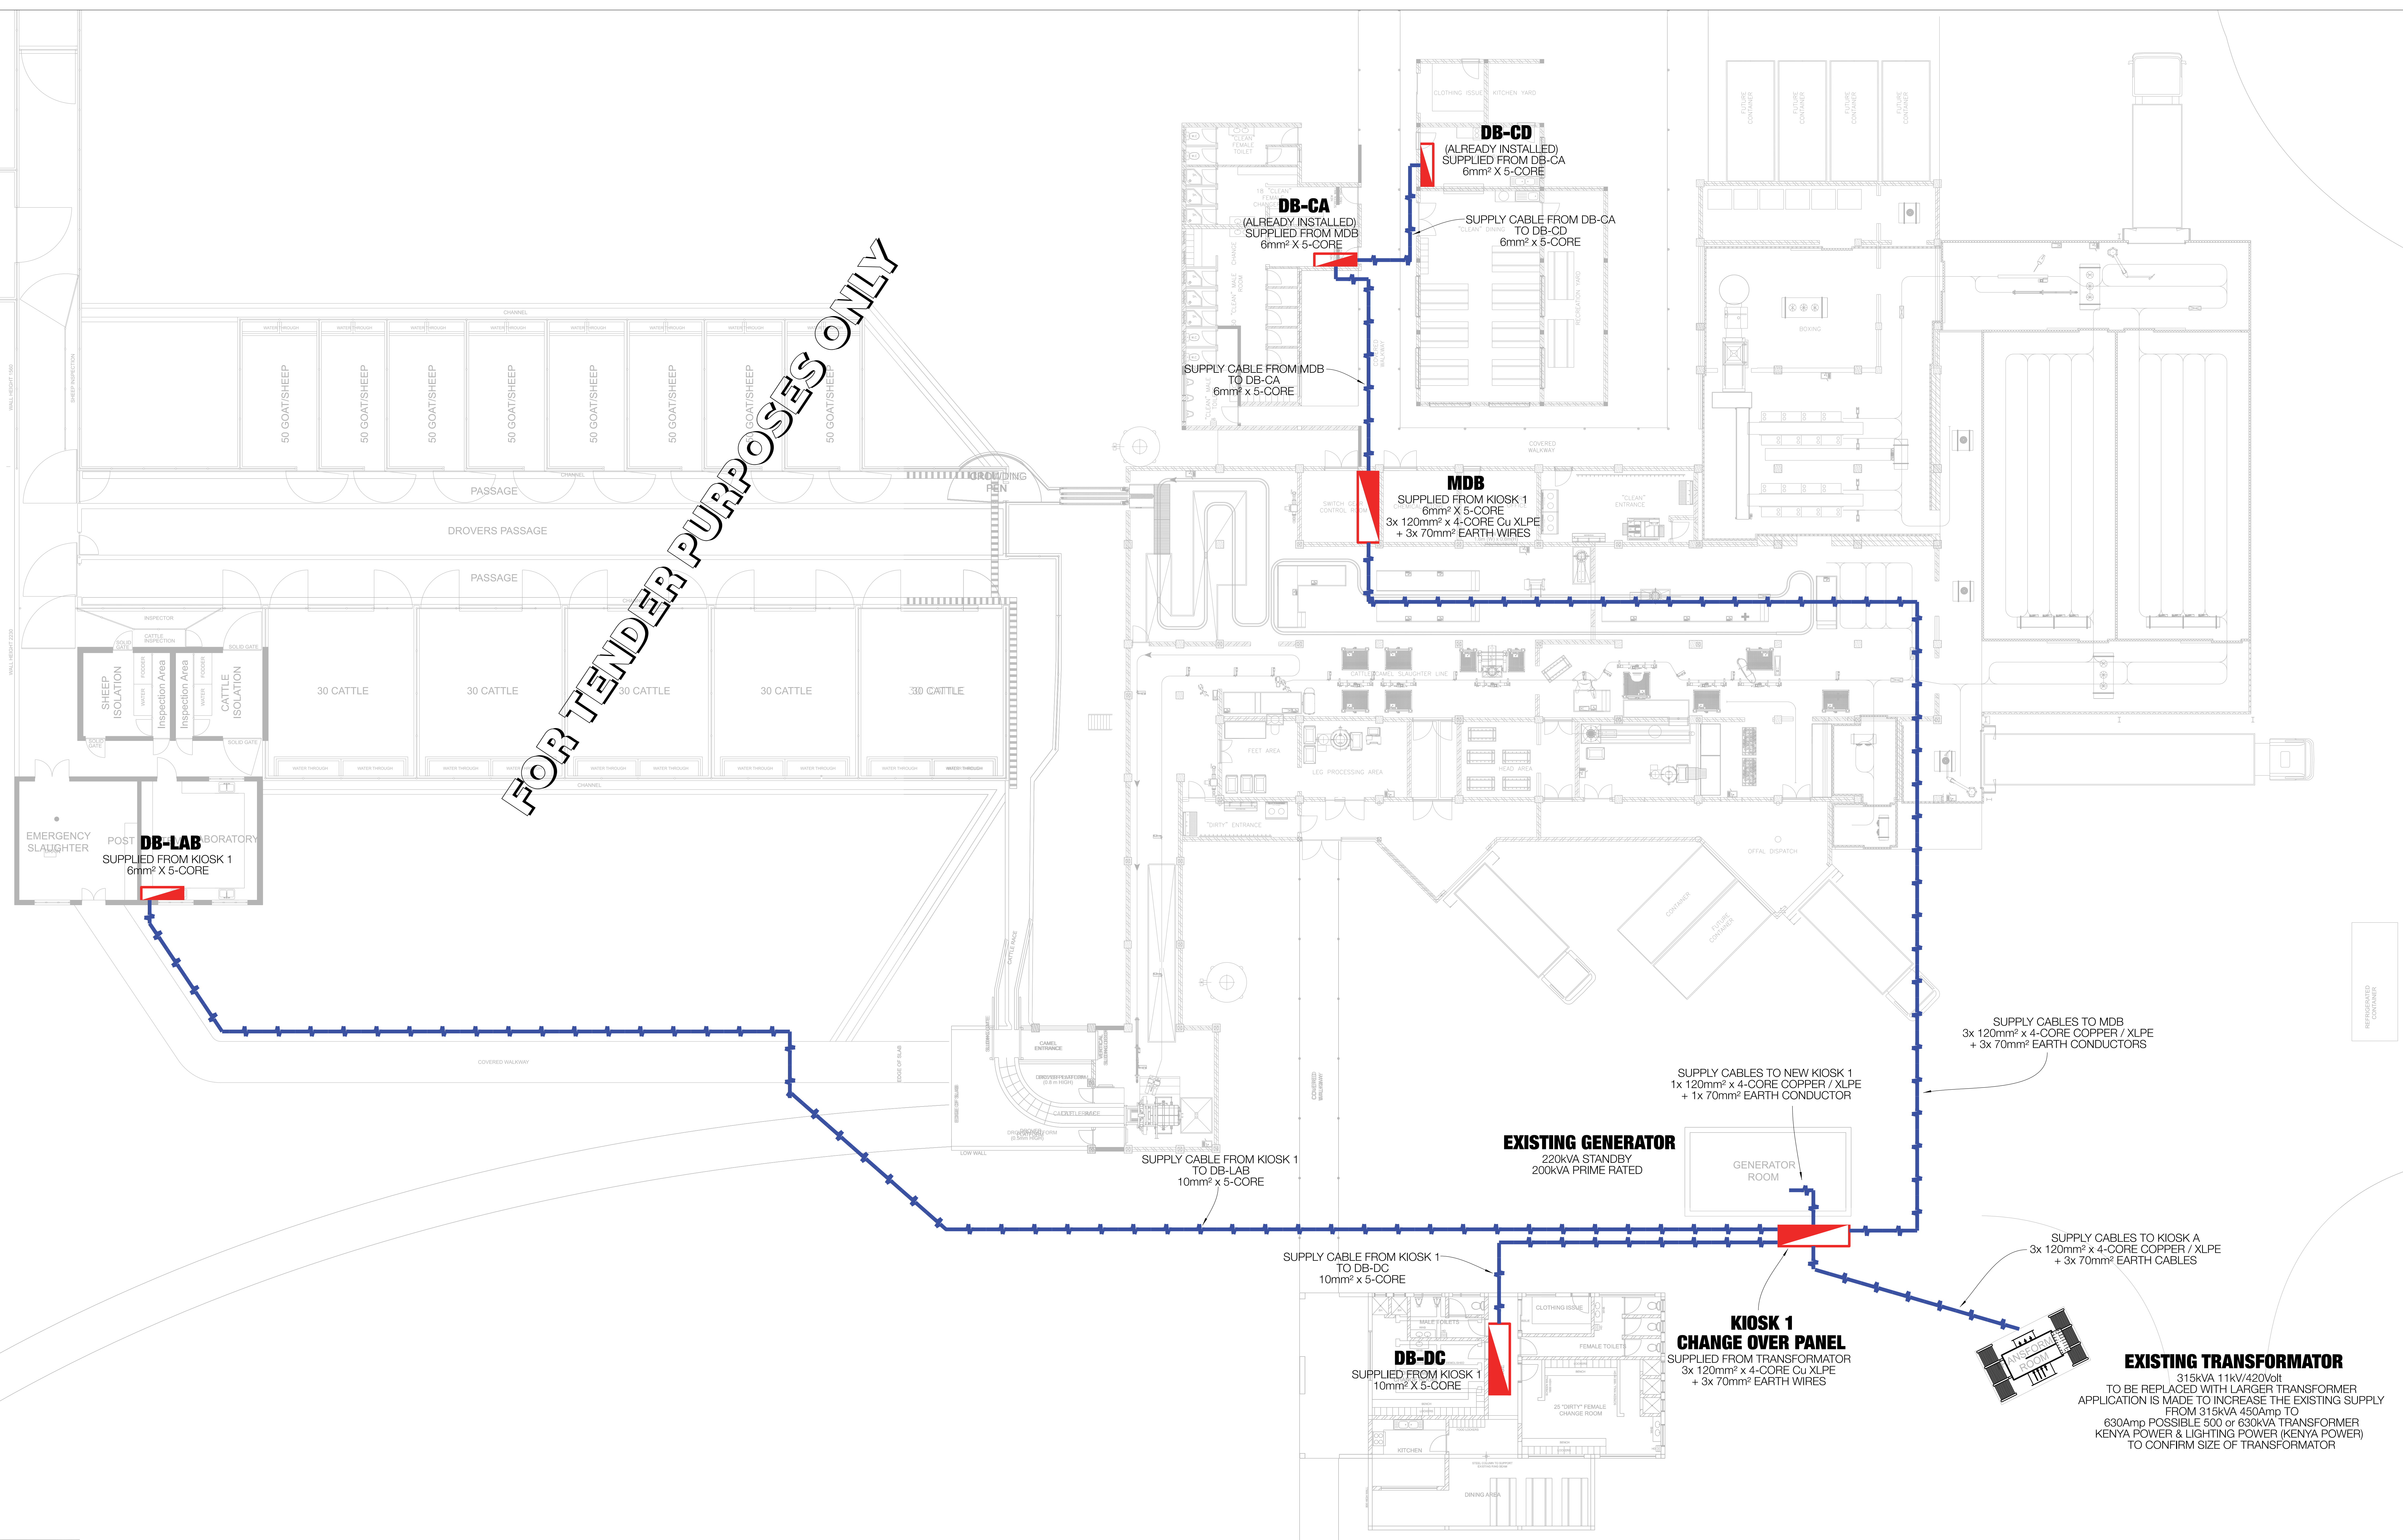

REV	DATE	DESCRIPTION OF REVISION
A	7 FEBRUARY 2023	ISSUED FOR TENDER

**SCIP ENGINEERING GROUP**  
JOHANNESBURG  
WITBANK



**PROJECT DESCRIPTION**  
**ISILO ABATTOIR**  
(ISILO COUNTY - KENYA)

**PLAN DESCRIPTION**  
**PHASE 2**  
**SITE RETICULATION OVERVIEW**

**VDT Veld du Toit**  
RAADGEWENDE ELEKTRIESE INGENIEURS  
CONSULTING ELECTRICAL ENGINEER

Tel: (012) 807 0192 / admin@velddutoit.co.za / www.velddutoit.co.za

7 FEBRUARY 2023	
TIAAN LIEBENBERG	OOCKERT MEYER
TIAAN LIEBENBERG	PEDRO V/D MERWE
<b>2103 - SITE - ELEC - 001 - 0</b>	
PROJECT NO.	AREA
DESCRIPTION	DRAWING NO.
REVISION	

Copyright: This document is the property of Veld du Toit Incorporated and shall not be copied or used wholly or in part without prior written consent of the company.