
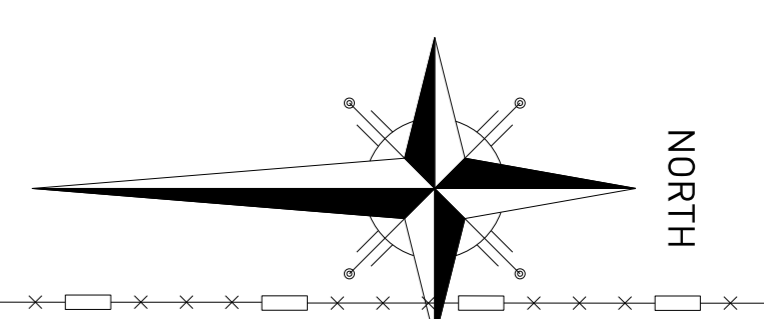


1:1000

1:1000

1:1000

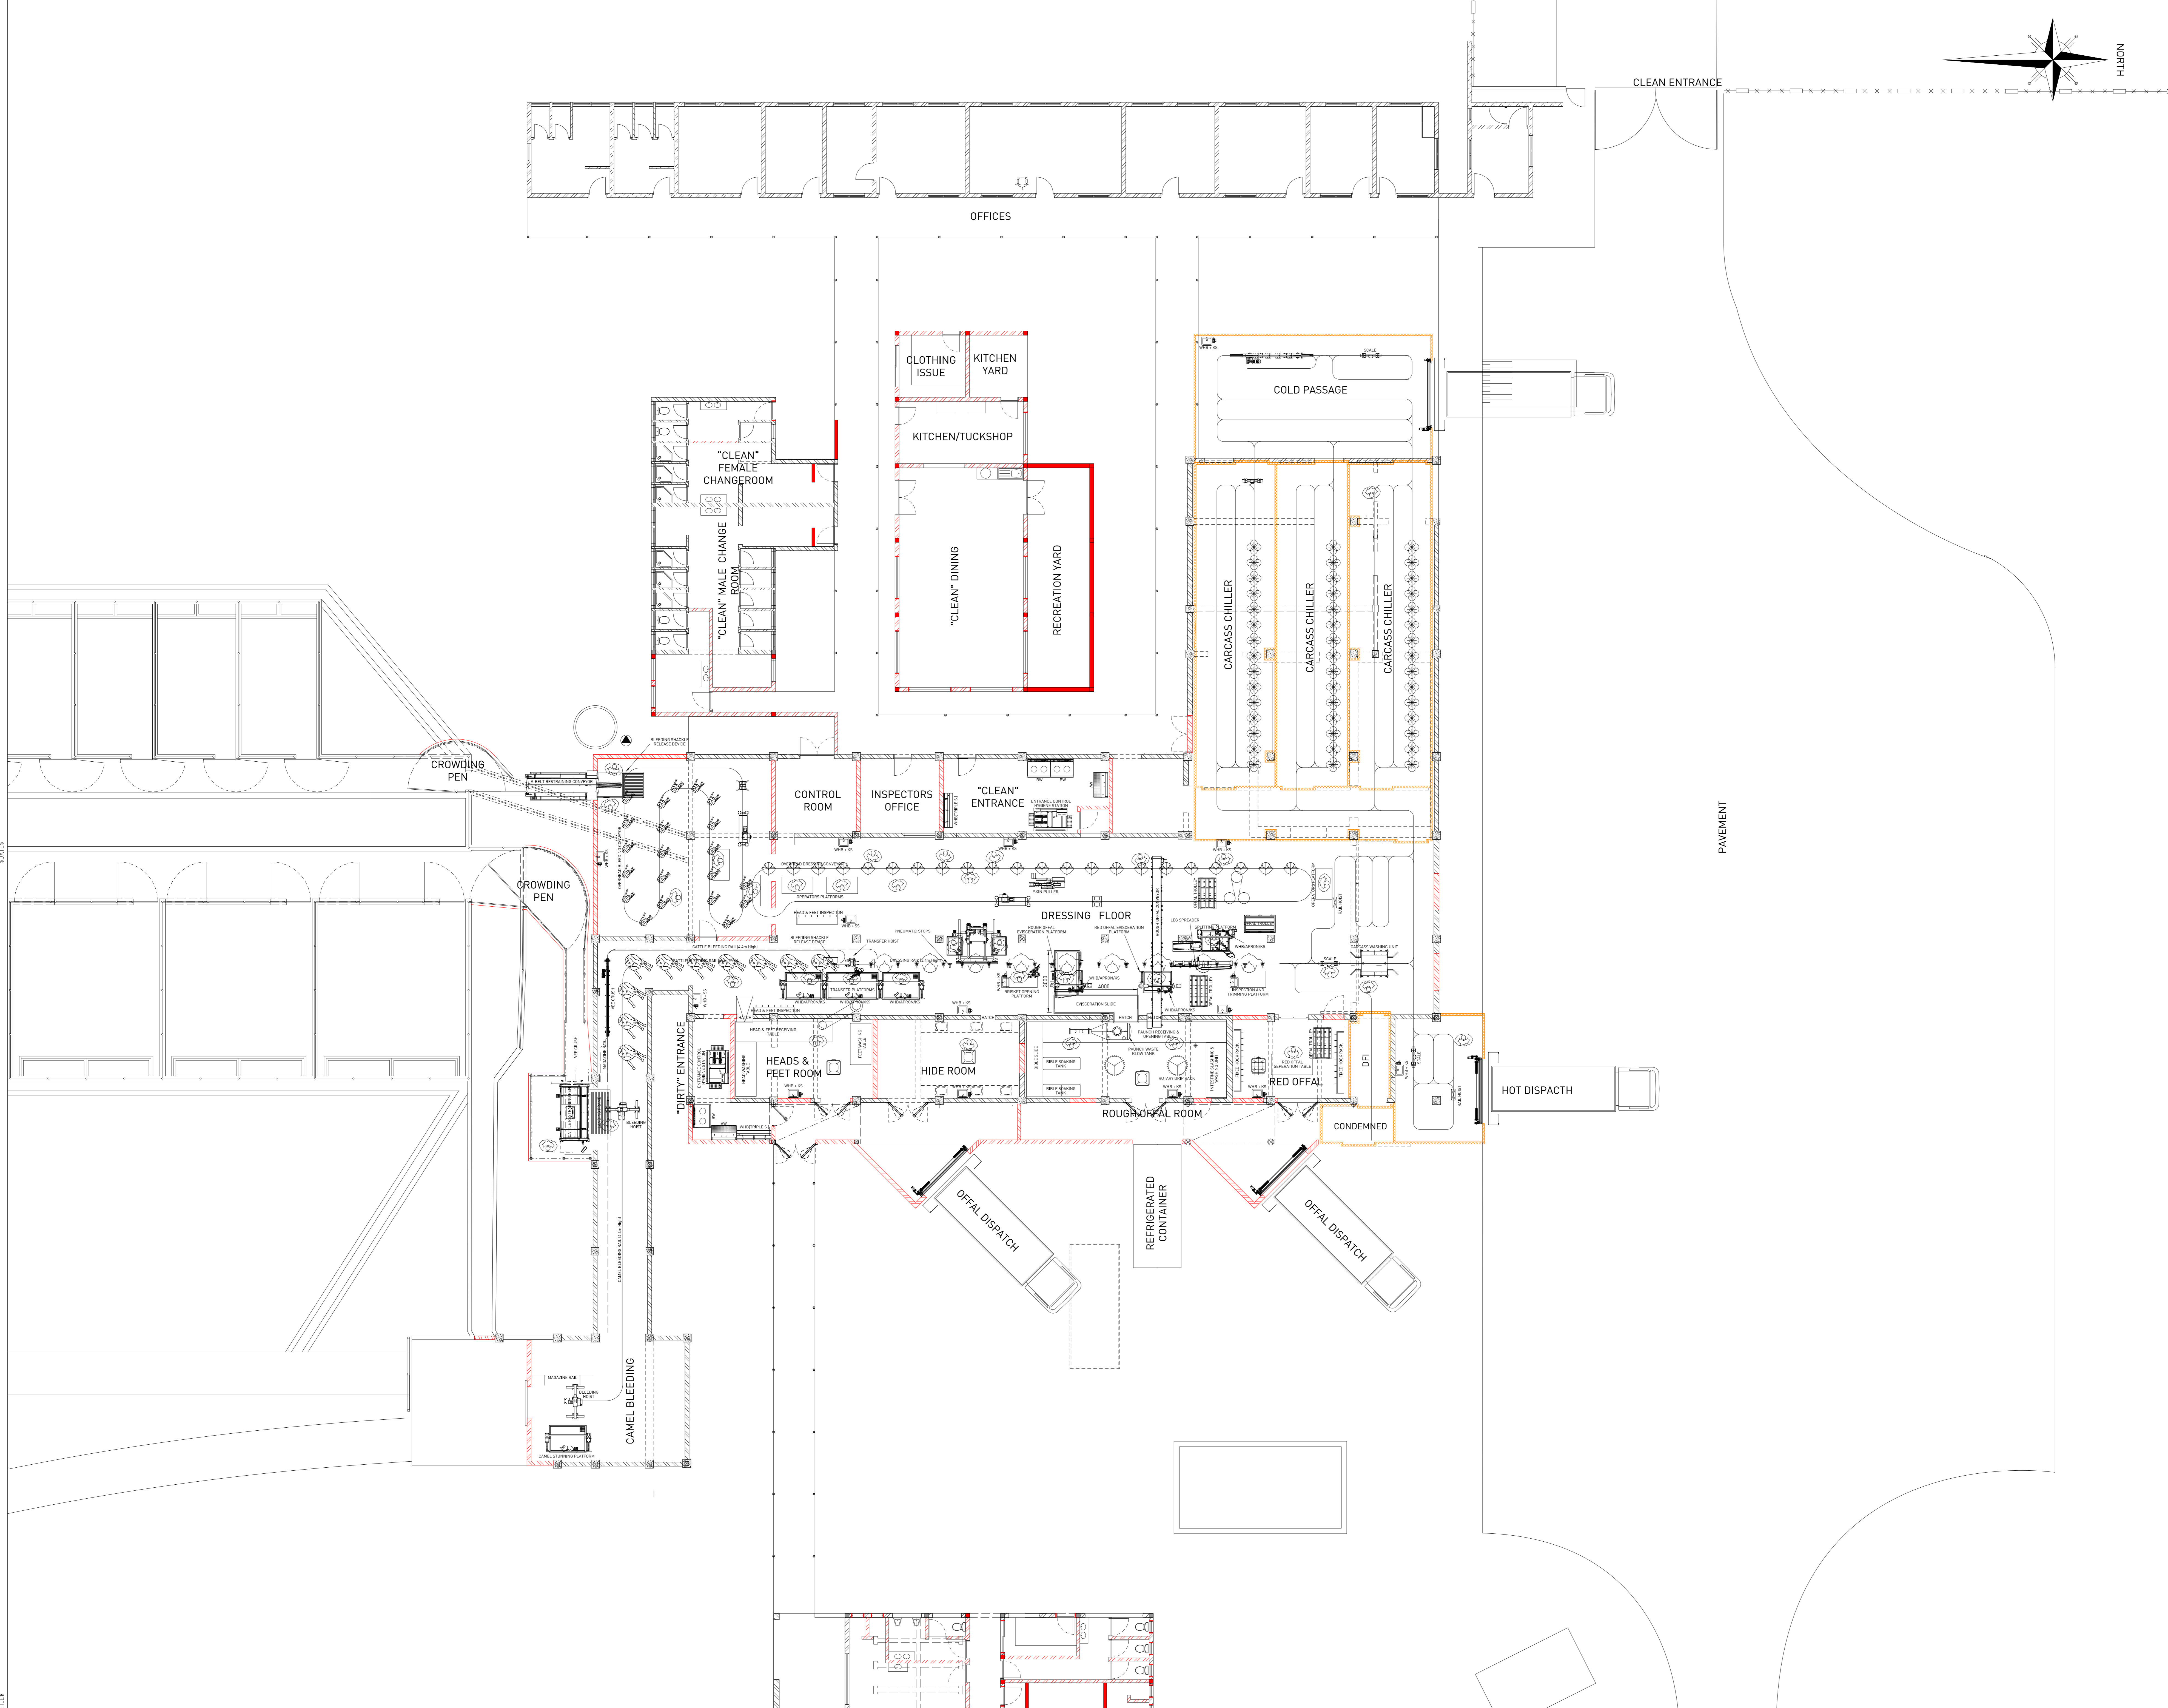

- LEGEND:**
- NEW WALL
 - INSULATION PANEL WALL
 - EXISTING WALL
 - CONCRETE COLUMN
 - EXISTING WALL REMOVED

| NO. | DATE | REVISION | BY |
|-----|------------|------------------|----|
| A | 21-07-2022 | ISSUE FOR TENDER | LR |
| | | | NM |

SCIP ENGINEERING GROUP
 JOHANNESBURG
 WESTBANK

IN PARTNERSHIP WITH:

W
 VAN NIEUWEGESTADT & PARTNERS

PO Box 18550
 Rosebank Park, 2127
 Johannesburg
 Gauteng

Tel: 011 888 1425
 Fax: 011 888 1075
 jehurg@scip.co.za
 www.scip.co.za

CLIENT: **ISILOLO COUNTY ABATTOIR**

PROJECT: **KENYA CLIMATE SMART AGRICULTURE**

DESCRIPTION: **EQUIPMENT LAYOUT**

| | | | | | |
|-------------|------------|----------------|----------|--------------|----|
| DESIGNED | - | SCALE | 1:200 | PAPER SIZE | A0 |
| DRAWN | GM | DATE | DEC 2020 | | |
| CHECKED | - | CONCRETE | ✓ | TENDER | ○ |
| SKINNED | - | CONCRETE | ○ | CONSTRUCTION | ○ |
| | | CONCRETE | ○ | AS BUILT | ○ |
| | | CONCRETE | ○ | ISSUING | ○ |
| DRAWING NO. | 1898-M0-01 | DRAWING STATUS | | | |
| REVISION | | | | | |